



SOUTH ELEVATION

A2.02 3/32"

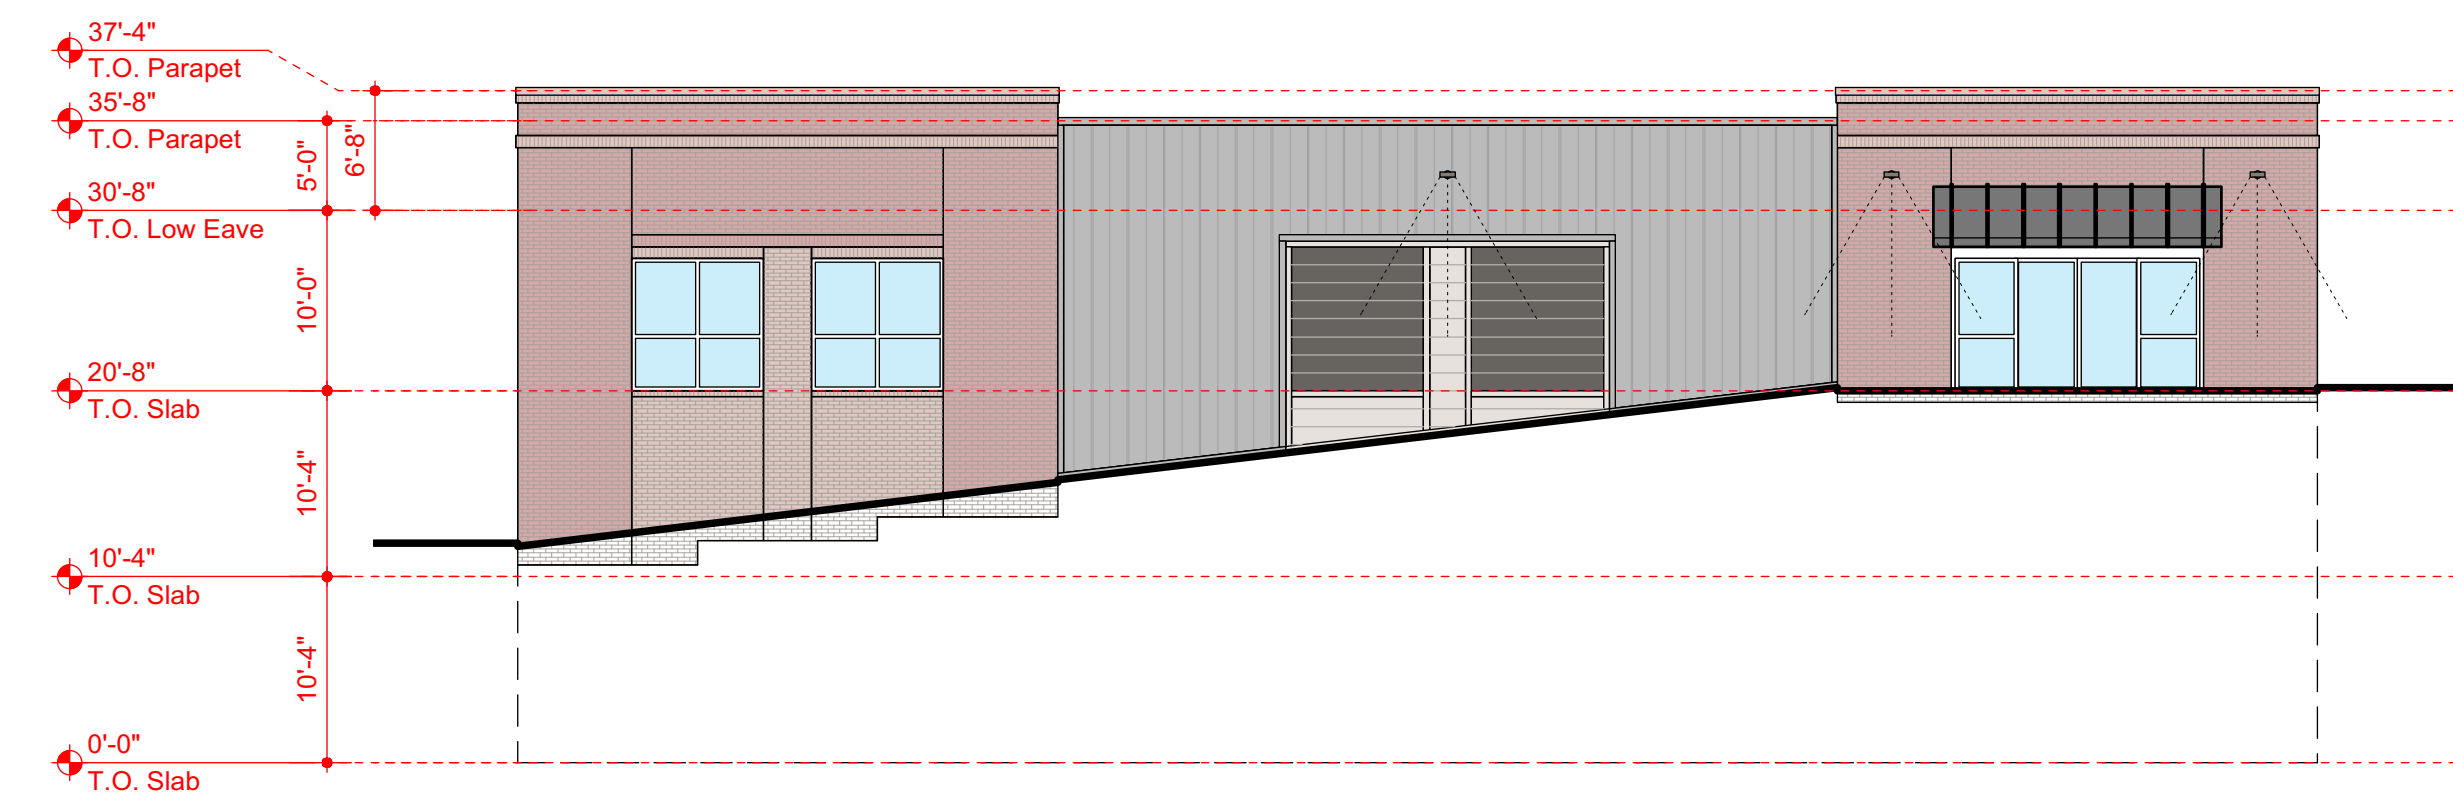


EAST ELEVATION

A2.04 3/32"

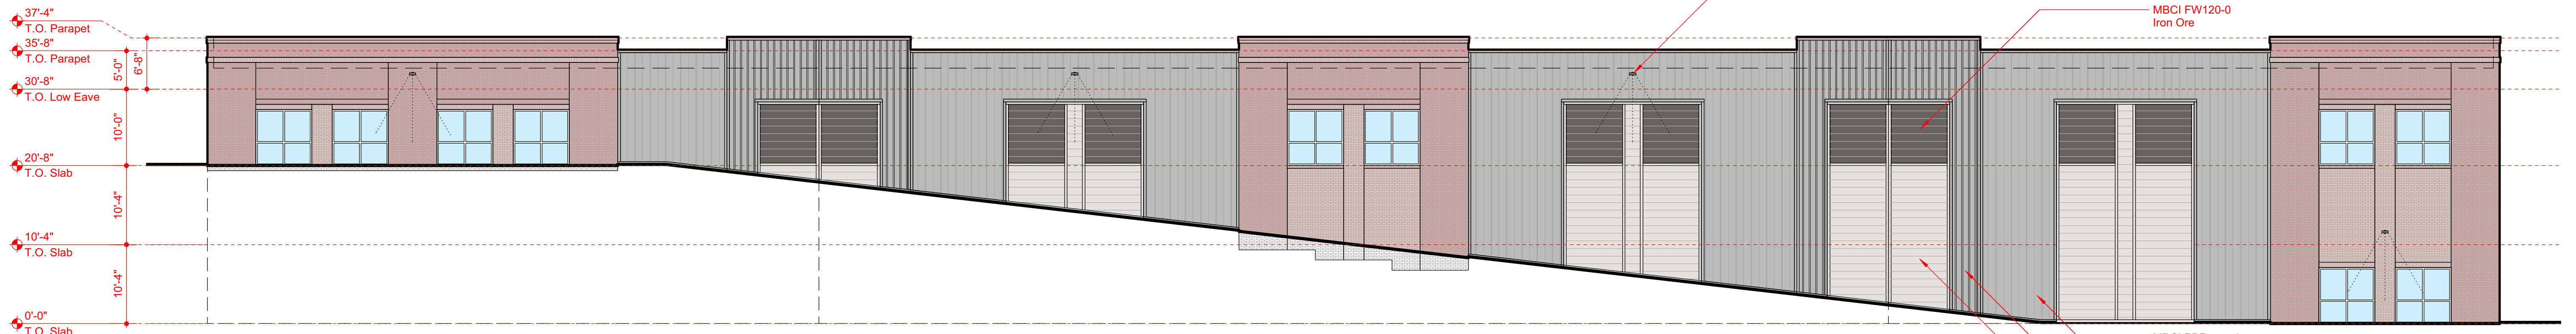

NORTH ELEVATION

A2.06 3/32"

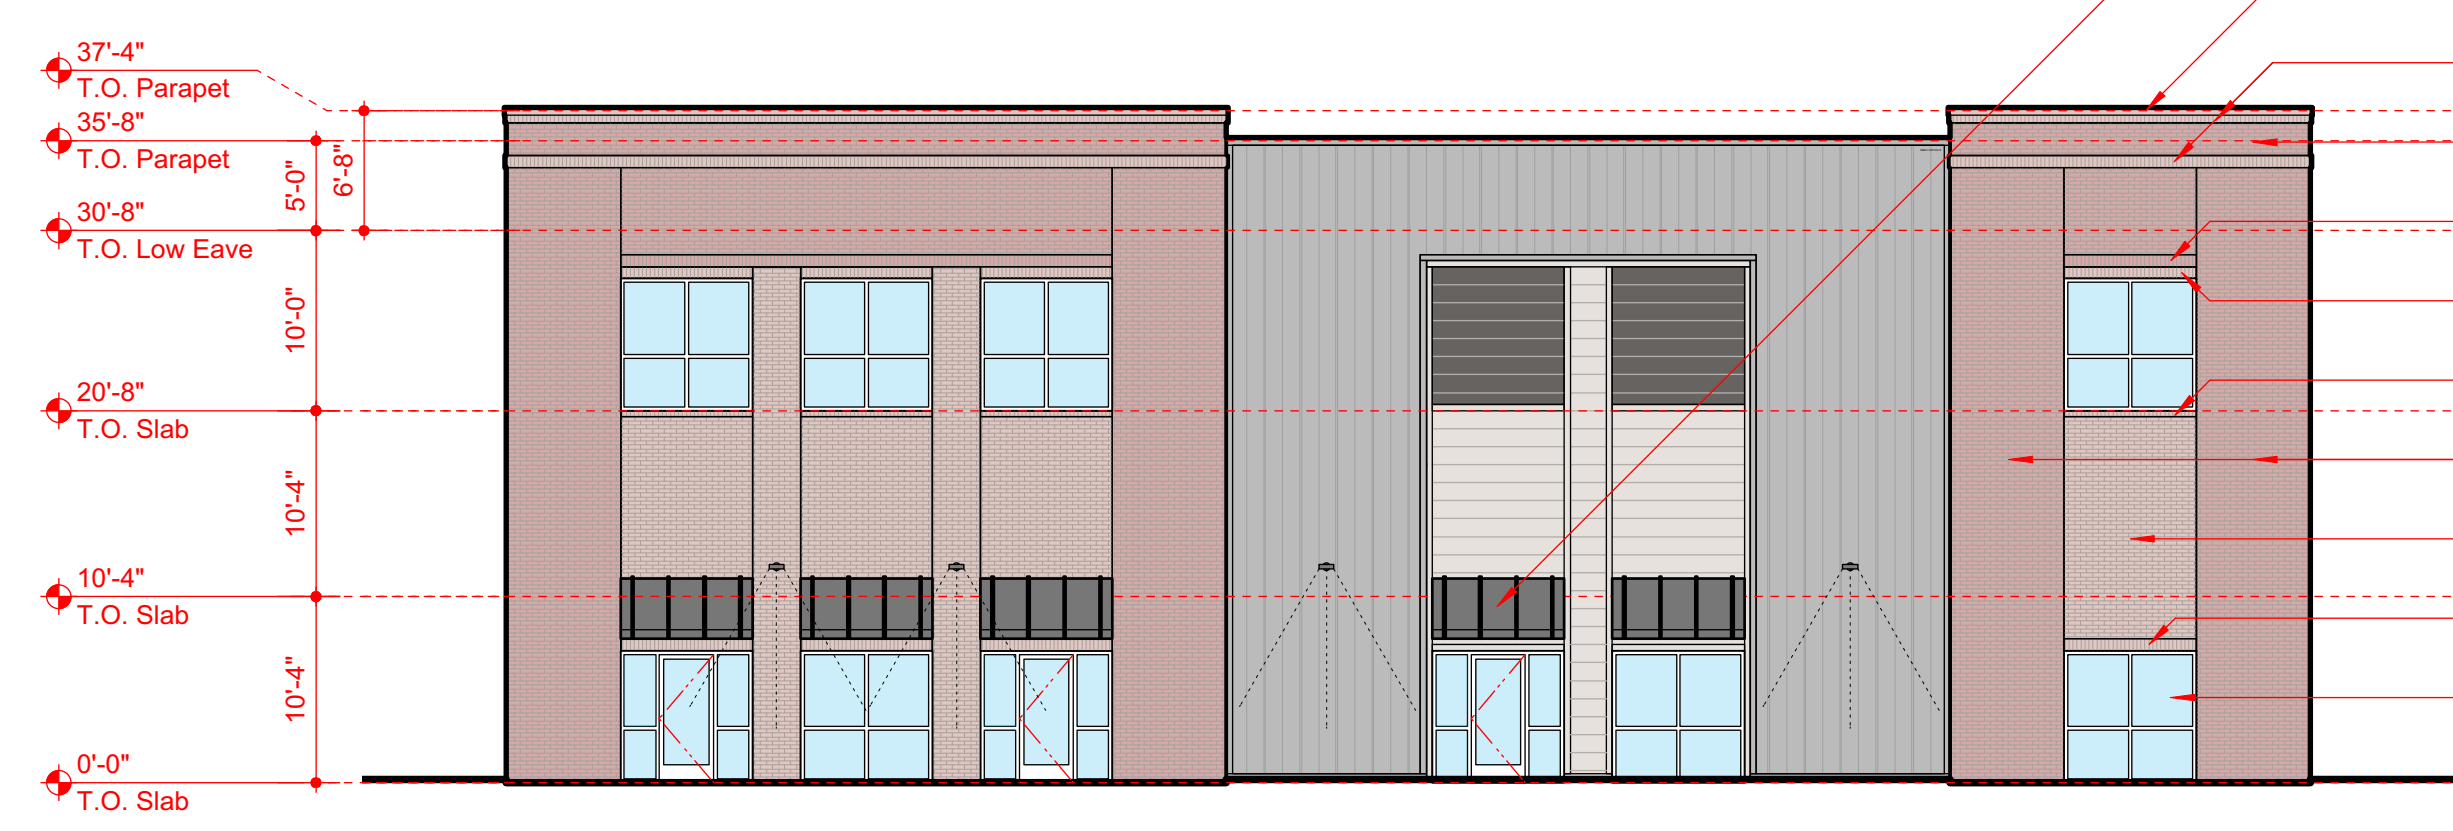

WEST ELEVATION

A2.08 3/32"

- MBCI FW120-0 Iron Ore
- MBCI FW120-0 Iron Ore
- MBCI PBR panel Charcoal Gray
- MBCI 7.2 Panel Charcoal Gray
- MBCI FW120-0 Ash Gray
- Standing seam metal awning Color: Iron Ore
- Metal coping -- color to match brick soldier course
- Brick soldier course -- color 2
- Brick veneer -- color 1
- Brick soldier course -- color 1
- Brick soldier course -- color 2
- Brick rowlock sill -- color 2
- Brick veneer -- color 1
- Brick veneer -- color 2
- Brick soldier course -- color 2
- Aluminum storefront windows with interior garage doors shown beyond